


NOTE: See Fig. 1.2.3 drawings, 1 to 7 for additional plan information

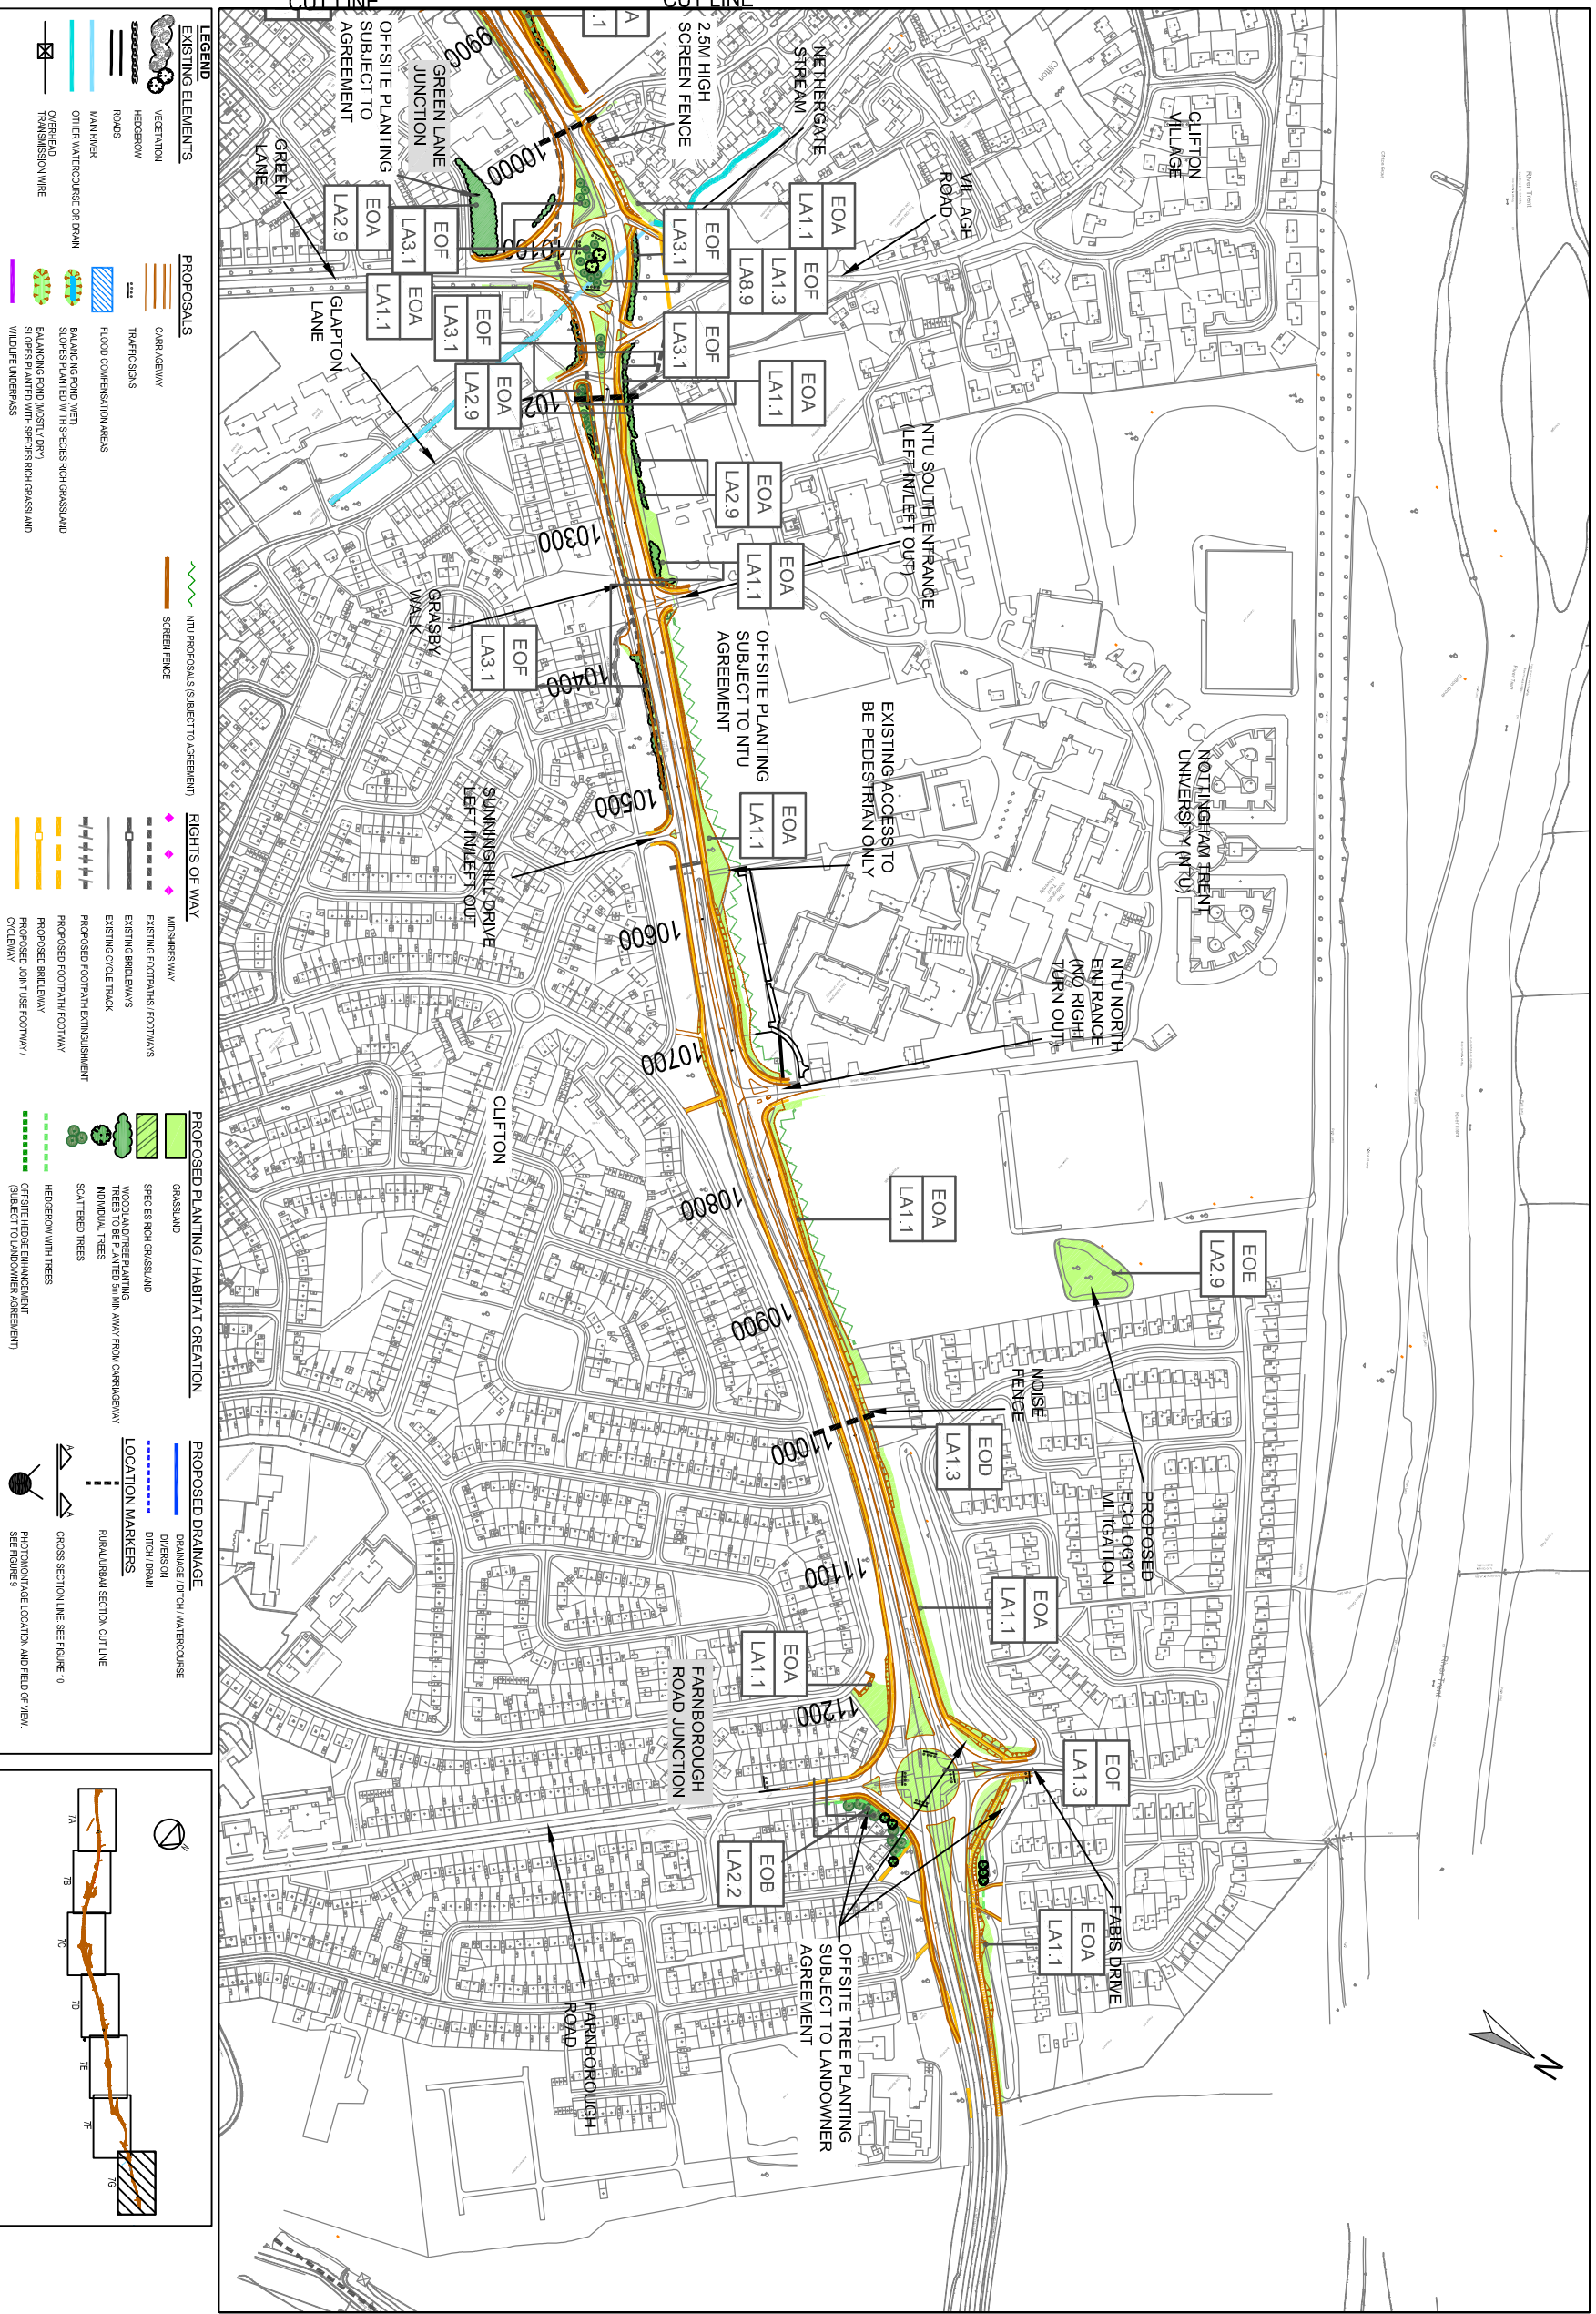

LEGEND

EXISTING ELEMENTS

- VEGETATION
- HERDROW
- ROADS
- MANHOLE
- OTHER WATERCOURSE OR DRAIN
- OFFERED TRANSMISSION WIRE

PROPOSALS

- CARRIEWAY
- TRAFFIC SIKS
- FLOOD COMPENSATION AREAS
- BALANCING POND (WET)
- BALANCING POND (MOSTLY DRY)
- SLOPES PLANTED WITH SPECIES RICH GRASSLAND
- WILDLIFE UNDERPASS

RIGHTS OF WAY

- MIDSWEPSWAY
- EXISTING FOOTPATHS / FOOTWAYS
- EXISTING BRIDLEWAYS
- EXISTING CYCLE TRACK
- PROPOSED FOOTPATH ENWIDENMENT
- PROPOSED FOOTPATH / FOOTWAY
- PROPOSED BRIDLEWAY
- PROPOSED JOINT USE FOOTWAY / CYCLEWAY

PROPOSED PLANTING / HABITAT CREATION

- GRASSLAND
- SPECIES RICH GRASSLAND
- WATERLAND PLANTING
- TREES TO BE PLANTED 5M AWAY FROM CARRIEWAY
- SCATTERED TREES
- HERDROW WITH TREES
- OFFSITE HEDGE ENWIDENMENT (SUBJECT TO LANDOWNER AGREEMENT)

PROPOSED DRAINAGE


- DRAINAGE / DITCH / WATERCOURSE
- DITCH / DRAIN
- LOCATION MARKERS
- RURAL/URBAN SECTION OUT LINE
- CROSS SECTION LINE (SEE FIGURE 10)
- PHOTOGRAPHIC LOCATION AND FIELD OF VIEW (SEE FIGURE 9)

PROPOSED PLANTING / HABITAT CREATION

- GRASSLAND
- SPECIES RICH GRASSLAND
- WATERLAND PLANTING
- TREES TO BE PLANTED 5M AWAY FROM CARRIEWAY
- SCATTERED TREES
- HERDROW WITH TREES
- OFFSITE HEDGE ENWIDENMENT (SUBJECT TO LANDOWNER AGREEMENT)

PROPOSED DRAINAGE

- DRAINAGE / DITCH / WATERCOURSE
- DITCH / DRAIN
- LOCATION MARKERS
- RURAL/URBAN SECTION OUT LINE
- CROSS SECTION LINE (SEE FIGURE 10)
- PHOTOGRAPHIC LOCATION AND FIELD OF VIEW (SEE FIGURE 9)

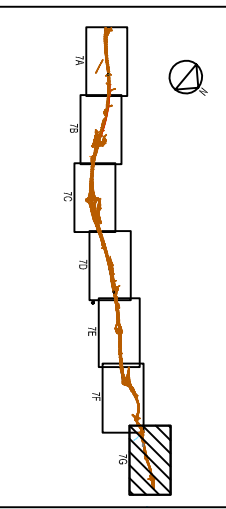

- Key**
- Environmental Objective Designations**
- EOA** Landscape Integration (Action directed to reducing the landscape impact of a project of works or infrastructure)
 - EOB** Visual Screening
 - EOC** Visual Amenity
 - EOE** Nature Conservation & Biodiversity
 - EOF** Enhancing Built Environment (Action to improve non-made surroundings)
 - EOI** Manage Drainage
- Landscape Series - LA**
- Grassland**
- LA 1.1 Amenity Grass Areas
 - LA 1.3 Grassland with Bults
 - LA 1.7 Species Rich Grassland
- Native Vegetation**
- LA 2.2 Individual Trees
 - LA 2.3 Linear Belts of Trees and Shrubs
 - LA 2.4 Scattered Trees
 - LA 2.9 Woodland
- Ornamental Vegetation**
- LA 3.1 Amenity Trees and Shrubs
- Native Hedgerows**
- LA 4.3 Native Species Hedgerows with Trees
 - LA 4.4 Native Species Hedgerows
- Hard Landscape**
- LA 8.5 Highways Boundary Fences
- Nature Conservation Series - NC**
- NC 5.2 Combined Tunnel
- Water/Drainage - WD**
- Combined Highway Drainage Regional Items
 - WD10.2 Retention Pond

e.g. Native species hedgerow for Landscape Integration would be EOALA 4.4

NOTE: The above coding is based on the Highways Agency Inform Advice Note (IAN) 9407, July 2007.

A453 WIDENING M1 J24 TO A52 NOTTINGHAM

THIS MAP IS REPRODUCED FROM ORDNANCE SURVEY MATERIAL WITH THE PERMISSION OF ORDNANCE SURVEY ON BEHALF OF THE CONTROLLER OF HER MAJESTY'S STATIONERY OFFICE © CROWN COPYRIGHT. UNAUTHORISED REPRODUCTION INFRINGES CROWN COPYRIGHT AND MAY LEAD TO PROSECUTION OR CIVIL PROCEEDINGS. HIGHWAYS AGENCY 100018928 2008.

Drawing Title: **FIGURE 1.2.1 LANDSCAPE PROPOSALS & MITIGATION SHEET 7 OF 7**

Scale at A3: **1:5000**

Drawing No: **21959/ES/1.2.1.7**